

Seller disclosure statement



Queensland
Government

Property Law Act 2023 section 99

Form 2, Version 1 | Effective from: 1 August 2025

WARNING TO BUYER – This statement contains important legal and other information about the property offered for sale. You should read and satisfy yourself of the information in this statement before signing a contract. You are advised to seek legal advice before signing this form. You should not assume you can terminate the contract after signing if you are not satisfied with the information in this statement.

WARNING – You must be given this statement before you sign the contract for the sale of the property.

This statement does not include information about:

- » flooding or other natural hazard history
- » structural soundness of the building or pest infestation
- » current or historical use of the property
- » current or past building or development approvals for the property
- » limits imposed by planning laws on the use of the land
- » services that are or may be connected to the property
- » the presence of asbestos within buildings or improvements on the property.

You are encouraged to make your own inquiries about these matters before signing a contract. You may not be able to terminate the contract if these matters are discovered after you sign.

Part 1 – Seller and property details

Seller Debra Ann Rogers

Property address
(referred to as the
“property” in this
statement)

1 Thistledome Street, Morayfield QLD 4506 (AKA 39 Nicole Street, Morayfield)

Lot on plan description

Lot 19 on SP 220450

Community titles scheme
or BUGTA scheme:

Is the property part of a community titles scheme or a BUGTA scheme:

☐ **Yes**

*If **Yes**, refer to Part 6 of this statement
for additional information*

☒ **No**

*If **No**, please disregard Part 6 of this statement
as it does not need to be completed*

Part 2 – Title details, encumbrances and residential tenancy or rooming accommodation agreement

Title details

The seller gives or has given the buyer the following—

A title search for the property issued under the *Land Title Act 1994*
showing interests registered under that Act for the property.

☒ **Yes**

A copy of the plan of survey registered for the property.

☒ **Yes**

Registered encumbrances	Registered encumbrances, if any, are recorded on the title search, and may affect your use of the property. Examples include easements, statutory covenants, leases and mortgages. You should seek legal advice about your rights and obligations before signing the contract.
Unregistered encumbrances (excluding statutory encumbrances)	There are encumbrances not registered on the title that will continue ☐ Yes ☒ No to affect the property after settlement. Note—If the property is part of a community titles scheme or a BUGTA scheme it may be subject to and have the benefit of statutory easements that are NOT required to be disclosed. Unregistered lease (if applicable) If the unregistered encumbrance is an unregistered lease, the details of the agreement are as follows: » the start and end day of the term of the lease: » the amount of rent and bond payable: \$0.00 » whether the lease has an option to renew: Other unregistered agreement in writing (if applicable) If the unregistered encumbrance is created by an agreement in writing, and is not an unregistered lease, a copy of the agreement is given, together with relevant plans, if any. ☐ Yes Unregistered oral agreement (if applicable) If the unregistered encumbrance is created by an oral agreement, and is not an unregistered lease, the details of the agreement are as follows:
Statutory encumbrances	There are statutory encumbrances that affect the property. ☒ Yes ☐ No <i>If Yes, the details of any statutory encumbrances are as follows:</i>
Residential tenancy or rooming accommodation agreement	The property has been subject to a residential tenancy agreement or a rooming accommodation agreement under the <i>Residential Tenancies and Rooming Accommodation Act 2008</i> during the last 12 months. ☐ Yes ☒ No If Yes, when was the rent for the premises or each of the residents' rooms last increased? (<i>Insert date of the most recent rent increase for the premises or rooms</i>) Note—Under the <i>Residential Tenancies and Rooming Accommodation Act 2008</i> the rent for a residential premises may not be increased earlier than 12 months after the last rent increase for the premises. As the owner of the property, you may need to provide evidence of the day of the last rent increase. You should ask the seller to provide this evidence to you prior to settlement.

Part 3 – Land use, planning and environment

WARNING TO BUYER – You may not have any rights if the current or proposed use of the property is not lawful under the local planning scheme. You can obtain further information about any planning and development restrictions applicable to the lot, including in relation to short-term letting, from the relevant local government.

Zoning	The zoning of the property is <i>(Insert zoning under the planning scheme, the Economic Development Act 2012; the Integrated Resort Development Act 1987; the Mixed Use Development Act 1993; the State Development and Public Works Organisation Act 1971 or the Sanctuary Cove Resort Act 1985, as applicable)</i>: General residential - Next generation neighbourhood		
Transport proposals and resumptions	The lot is affected by a notice issued by a Commonwealth, State or local government entity and given to the seller about a transport infrastructure proposal* to: locate transport infrastructure on the property; or alter the dimensions of the property. ☐ Yes ☒ No The lot is affected by a notice of intention to resume the property or any part of the property. ☐ Yes ☒ No <i>If Yes, a copy of the notice, order, proposal or correspondence must be given by the seller.</i>		
Contamination and environmental protection	The property is recorded on the Environmental Management Register or the Contaminated Land Register under the <i>Environmental Protection Act 1994</i>. ☐ Yes ☒ No The following notices are, or have been, given: A notice under section 408(2) of the <i>Environmental Protection Act 1994</i> (for example, land is contaminated, show cause notice, requirement for site investigation, clean up notice or site management plan). ☐ Yes ☒ No A notice under section 369C(2) of the <i>Environmental Protection Act 1994</i> (the property is a place or business to which an environmental enforcement order applies). ☐ Yes ☒ No A notice under section 347(2) of the <i>Environmental Protection Act 1994</i> (the property is a place or business to which a prescribed transitional environmental program applies). ☐ Yes ☒ No		
Trees	There is a tree order or application under the <i>Neighbourhood Disputes (Dividing Fences and Trees) Act 2011</i> affecting the property. ☐ Yes ☒ No <i>If Yes, a copy of the order or application must be given by the seller.</i>		
Heritage	The property is affected by the <i>Queensland Heritage Act 1992</i> or is included in the World Heritage List under the <i>Environment Protection and Biodiversity Conservation Act 1999</i> (Cwlth). ☐ Yes ☒ No		
Flooding	Information about whether the property is affected by flooding or another natural hazard or within a natural hazard overlay can be obtained from the relevant local government and you should make your own enquires. Flood information for the property may also be available at the FloodCheck Queensland portal or the Australian Flood Risk Information portal.		
Vegetation, habitats and protected plants	Information about vegetation clearing, koala habitats and other restrictions on development of the land that may apply can be obtained from the relevant State government agency.		

Part 4 – Buildings and structures

WARNING TO BUYER – The seller does not warrant the structural soundness of the buildings or improvements on the property, or that the buildings on the property have the required approval, or that there is no pest infestation affecting the property. You should engage a licensed building inspector or an appropriately qualified engineer, builder or pest inspector to inspect the property and provide a report and also undertake searches to determine whether buildings and improvements on the property have the required approvals.

Swimming pool	There is a relevant pool for the property.	☐ Yes	☒ No
	If a community titles scheme or a BUGTA scheme – a shared pool is located in the scheme.	☐ Yes	☒ No
	Pool compliance certificate is given.	☐ Yes	☒ No
	OR Notice of no pool safety certificate is given.	☐ Yes	☒ No
Unlicensed building work under owner builder permit	Building work was carried out on the property under an owner builder permit in the last 6 years.	☐ Yes	☒ No
	<i>A notice under section 47 of the Queensland Building and Construction Commission Act 1991 must be given by the seller and you may be required to sign the notice and return it to the seller prior to signing the contract.</i>		
Notices and orders	There is an unsatisfied show cause notice or enforcement notice under the <i>Building Act 1975</i> , section 246AG, 247 or 248 or under the <i>Planning Act 2016</i> , section 167 or 168.	☐ Yes	☒ No
	The seller has been given a notice or order, that remains in effect, from a local, State or Commonwealth government, a court or tribunal, or other competent authority, requiring work to be done or money to be spent in relation to the property.	☐ Yes	☒ No
	<i>If Yes, a copy of the notice or order must be given by the seller.</i>		
Building Energy Efficiency Certificate	If the property is a commercial office building of more than 1,000m ² , a Building Energy Efficiency Certificate is available on the Building Energy Efficiency Register.		
Asbestos	The seller does not warrant whether asbestos is present within buildings or improvements on the property. Buildings or improvements built before 1990 may contain asbestos. Asbestos containing materials (ACM) may have been used up until the early 2000s. Asbestos or ACM may become dangerous when damaged, disturbed, or deteriorating. Information about asbestos is available at the Queensland Government Asbestos Website (asbestos.qld.gov.au) including common locations of asbestos and other practical guidance for homeowners.		

Part 5 – Rates and services

WARNING TO BUYER – The amount of charges imposed on you may be different to the amount imposed on the seller.

Rates	Whichever of the following applies—
	The total amount payable* for all rates and charges (without any discount) for the property as stated in the most recent rate notice is:
	Amount: \$523.15 Date Range: 1/04/2026 to 30/06/2026
	OR
	The property is currently a rates exempt lot.** ☐
	OR
	The property is not rates exempt but no separate assessment of rates ☐ is issued by a local government for the property.

*Concessions: A local government may grant a concession for rates. The concession will not pass to you as buyer unless you meet the criteria in section 120 of the *Local Government Regulation 2012* or section 112 of the *City of Brisbane Regulation 2012*.

** An exemption for rates applies to particular entities. The exemption will not pass to you as buyer unless you meet the criteria in section 93 of the *Local Government Act 2009* or section 95 of the *City of Brisbane Act 2010*.

Water	Whichever of the following applies—
	The total amount payable as charges for water services for the property as indicated in the most recent water services notice* is:
	Amount: \$349.74 Date Range: 19/03/2026 to 17/06/2026
	OR
	There is no separate water services notice issued for the lot; however, an estimate of the total amount payable for water services is:
	Amount: \$0.00 Date Range:

* A water services notices means a notice of water charges issued by a water service provider under the *Water Supply (Safety and Reliability) Act 2008*.

Part 6 – Community titles schemes and BUGTA schemes

(If the property is part of a community titles scheme or a BUGTA scheme this Part must be completed)

WARNING TO BUYER – If the property is part of a community titles scheme or a BUGTA scheme and you purchase the property, you will become a member of the body corporate for the scheme with the right to participate in significant decisions about the scheme and you will be required to pay contributions towards the body corporate's expenses in managing the scheme. You will also be required to comply with the by-laws. By-laws will regulate your use of common property and the lot.

For more information about living in a body corporate and your rights and obligations, contact the Office of the Commissioner for Body Corporate and Community Management.

Body Corporate and Community Management Act 1997	The property is included in a community titles scheme. ☐ Yes ☒ No <i>(If Yes, complete the information below)</i>
Community Management Statement	A copy of the most recent community management statement for the scheme as recorded under the <i>Land Title Act 1994</i> or another Act is given to the buyer. ☐ Yes Note—If the property is part of a community titles scheme, the community management statement for the scheme contains important information about the rights and obligations of owners of lots in the scheme including matters such as lot entitlements, by-laws and exclusive use areas.
Body Corporate Certificate	A copy of a body corporate certificate for the lot under the <i>Body Corporate and Community Management Act 1997</i>, section 205(4) is given to the buyer. ☐ Yes ☒ No <i>If No</i>— An explanatory statement is given to the buyer that states: ☐ Yes » a copy of a body corporate certificate for the lot is not attached; and » the reasons under section 6 of the <i>Property Law Regulation 2024</i> why the seller has not been able to obtain a copy of the body corporate certificate for the lot.
Statutory Warranties	Statutory Warranties—If you enter into a contract, you will have implied warranties under the <i>Body Corporate and Community Management Act 1997</i> relating to matters such as latent or patent defects in common property or body corporate assets; any actual, expected or contingent financial liabilities that are not part of the normal operating costs; and any circumstances in relation to the affairs of the body corporate that will materially prejudice you as owner of the property. There will be further disclosure about warranties in the contract.

Building Units and Group Titles Act 1980	The property is included in a BUGTA scheme ☐ Yes ☒ No <i>(If Yes, complete the information below)</i>
Body Corporate Certificate	A copy of a body corporate certificate for the lot under the <i>Building Units and Group Titles Act 1980</i>, section 40AA(1) is given to the buyer. ☐ Yes ☒ No <i>If No</i>— An explanatory statement is given to the buyer that states: ☐ Yes » a copy of a body corporate certificate for the lot is not attached; and » the reasons under section 7 of the <i>Property Law Regulation 2024</i> why the seller has not been able to obtain a copy of the body corporate certificate for the lot. Note—If the property is part of a BUGTA scheme, you will be subject to by-laws approved by the body corporate and other by-laws that regulate your use of the property and common property.

Signatures – SELLER



Debra Ann Rogers (Jul 7, 2026 17:11:00 GMT+10)

Signature of seller

Signature of seller

Debra Ann Rogers

Name of seller

Name of seller

07/07/2026

Date

Date

Signatures – BUYER

By signing this disclosure statement the buyer acknowledges receipt of this disclosure statement before entering into a contract with the seller for the sale of the lot.

Signature of buyer

Signature of buyer

Name of buyer

Name of buyer

Date

Date

Queensland Titles Registry Pty Ltd
ABN 23 648 568 101

Title Reference:	50761661	Search Date:	06/07/2026 10:02
Date Title Created:	19/03/2009	Request No:	56769885
Previous Title:	15538052		

ESTATE AND LAND

Estate in Fee Simple

LOT 19 SURVEY PLAN 220450

Local Government: MORETON BAY

REGISTERED OWNER

Dealing No: 720443243 04/12/2020

DEBRA ANN ROGERS

EASEMENTS, ENCUMBRANCES AND INTERESTS

1. Rights and interests reserved to the Crown by
Deed of Grant No. 10482240 (POR 52)
2. EASEMENT IN GROSS No 712287348 18/03/2009 at 15:39
burdening the land
MORETON BAY REGIONAL COUNCIL
over
EASEMENT J ON SP220450

ADMINISTRATIVE ADVICES

NIL

UNREGISTERED DEALINGS

NIL

Caution - Charges do not necessarily appear in order of priority

** End of Current Title Search **

Peg placed at all new corners,
unless otherwise stated.

25
RP118714

Note:

Add 9°03'40" for MGA – Zone 56
Vide RP897577.

Area of New Road

(2-6-8-11-12-15-16b-26-16a-18-30-29-21-
23a-23b-24-25-2a-2)..... **6931 m²**

REFERENCE MARKS

STN	TO	ORIGIN	BEARING	DIST
1	OIP	SP150793	92°39'35"	0.89
1	O Screw	IS219321	108°42'10"	7.546
2	O Screw	IS219321	124°43'30"	4.257
4	O Screw	IS219321	192°25'30"	3.762
6	OIP	IS219321	28°15'50"	0.816
7	Screw in Kb		179°25'	3.834
8	Pin		89°27'	0.771
9	Screw in Kb		93°24'	3.96
10	Pin		154°36'30"	1.214
11	OIP	DP218059	19°59'25"	8.119
12	Screw in Kb		330°27'30"	3.997
13	Screw in Kb		334°13'30"	3.766
14	Pin		356°47'30"	1.104
15	Screw in Kb		274°03'20"	3.91
16	Screw in Kb		295°00'20"	4.6
17	Screw in Kb		274°43'20"	4.149
18	Pin		178°36'	0.91
19	Screw in Kb		336°06'30"	4.825
20	Screw in Conc		92°58'30"	1.044
21	Screw in Kb		82°32'	3.476
22	Pin		98°51'	3.096
23	Screw in Kb		288°43'	1.804
23a	Pin		266°34'30"	0.948
23b	Pin		10°06'	0.821
24	Screw in Kb		266°37'20"	3.759
25	Pin		178°18'	2.052

PERMANENT MARKS

PM	ORIGIN	BEARING	DIST	NO	TYPE
23-PM		66°07'20"	9.432	176693	S/Steel Bolt in Conc
5-OPM	RP199688	264°03'50"	5.12	57559	

OP
0-055N, 0-01W
Cen. face SFP
0-315N, 0-04W
OIP
O Screw

31
34
PARK

25
RP118714

121.73
269°46'50"

WALKERS

MURRAY & ASSOCIATES (QLD) PTY LTD ACN 075 543 154 hereby certify that the land comprised in this plan was surveyed by the corporation, by John Raymond LEESON, a registered surveying associate, for whose work the corporation accepts responsibility, under the supervision of Craig Robert A. LEESON, a registered surveyor and that the plan is accurate, that the said survey was performed in accordance with the Survey and Mapping Infrastructure Act 2003 and Survey Regulations 2003 and associated Regulations and Standards and that the said survey was completed on 22/12/2008.


Barry Anton ANDREWS, Director

Ian Kingsley SMITH, Director

23-12-08
Date

ROAD

Scale 1:1250 – Lengths are in Metres.

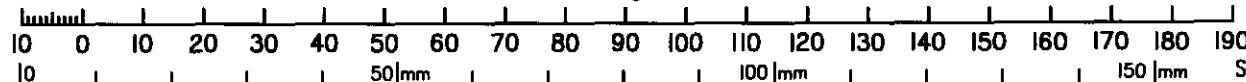

Plan of Lots 1-23 & Easements A-C in lots 4-6 respectively, D-F in lots 9-11 respectively, G & H in lots 16 & 17 respectively & J-M in lots 19-22 respectively

Cancelling Lot 2 on RP144357.

PARISH: **CABOOLTURE**

COUNTY: **Stanley**

Meridian: vide RP144357 – See note for MGA correction

F/N's: No


Scale: **1:1250**

Format: **STANDARD**




SP220450

Plan Status:

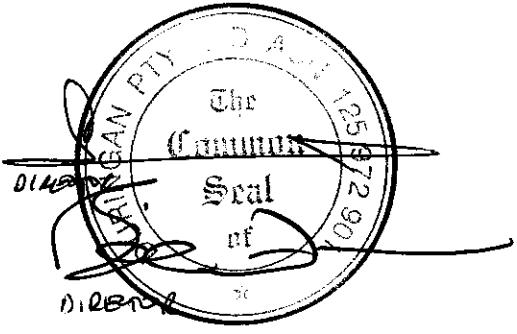712287325 \$2070.10 18/03/2009 15:36 GC 400 NT		WARNING : Folded or Mutilated Plans will not be accepted. Plans may be rolled. Information may not be placed in the outer margins.																									
		Registered		5. Lodged by																							
		(Include address, phone number, reference, and Lodger Code)																									
1. Certificate of Registered Owners or Lessees. 1/We <u>DURINGAN PTY LTD</u> (Names in full) * as Registered Owners of this land agree to this plan and dedicate the Public Use Land as shown hereon in accordance with Section 50 of the Land Title Act 1994. * as Lessees of this land agree to this plan. Signature of *Registered Owners *Lessees  * Rule out whichever is inapplicable		6. Existing <table><tr><td>Title Reference</td><td>Lot</td><td>Plan</td></tr><tr><td>I5538052</td><td>2</td><td>RPI44357</td></tr></table>		Title Reference	Lot	Plan	I5538052	2	RPI44357	Created <table><tr><td>Lots</td><td>Emts</td><td>Road</td></tr><tr><td>I-23</td><td>A-H & J-M</td><td>New Rd</td></tr></table>		Lots	Emts	Road	I-23	A-H & J-M	New Rd										
Title Reference	Lot	Plan																									
I5538052	2	RPI44357																									
Lots	Emts	Road																									
I-23	A-H & J-M	New Rd																									
2. Local Government Approval. * <u>MORETON BAY REGIONAL COUNCIL</u> hereby approves this plan in accordance with the : % <u>Integrated Planning Act 1997</u> Dated this <u>17th</u> day of <u>MARCH</u> <u>2009</u> <u>A Dryden</u> # Delegated Officer Amanda Dryden # Manager Development Planning * Insert the name of the Local Government. % Insert Integrated Planning Act 1997 or # Insert designation of signatory or delegation Local Government (Planning & Environment) Act 1990		<table><tr><td>I-23</td><td>POR 52</td></tr><tr><td>Lots</td><td>Orig</td></tr></table> 7. Portion Allocation : 8. Map Reference : 9443-11233 9. Locality : MORAYFIELD 10. Local Government : MORETON BAY REGIONAL COUNCIL 11. Passed & Endorsed : By : MURRAY AND ASSOCIATES (QLD) PTY LTD Date : <u>23-12-08</u> Signed : <u>Barry L. Andrews</u> Designation : <u>LIAISON OFFICER</u>		I-23	POR 52	Lots	Orig	12. Building Format Plans only. I certify that : * As far as it is practical to determine, no part of the building shown on this plan encroaches onto adjoining lots or road. * Part of the building shown on this plan encroaches onto adjoining * lots and road Cadastral Surveyor/Director * Date * delete words not required 13. Lodgement Fees : <table><tr><td>Survey Deposit</td><td>\$</td><td></td></tr><tr><td>Lodgement</td><td>\$</td><td></td></tr><tr><td>New Titles</td><td>\$</td><td></td></tr><tr><td>Photocopy</td><td>\$</td><td></td></tr><tr><td>Postage</td><td>\$</td><td></td></tr><tr><td>TOTAL</td><td>\$</td><td></td></tr></table> 14. Insert Plan Number SP220450		Survey Deposit	\$		Lodgement	\$		New Titles	\$		Photocopy	\$		Postage	\$		TOTAL	\$	
I-23	POR 52																										
Lots	Orig																										
Survey Deposit	\$																										
Lodgement	\$																										
New Titles	\$																										
Photocopy	\$																										
Postage	\$																										
TOTAL	\$																										
3. Plans with Community Management Statement : CMS Number : Name :		4. References : Dept File : Local Govt : CDE-899 Surveyor : 45532/3574																									

SCALE 1: 400

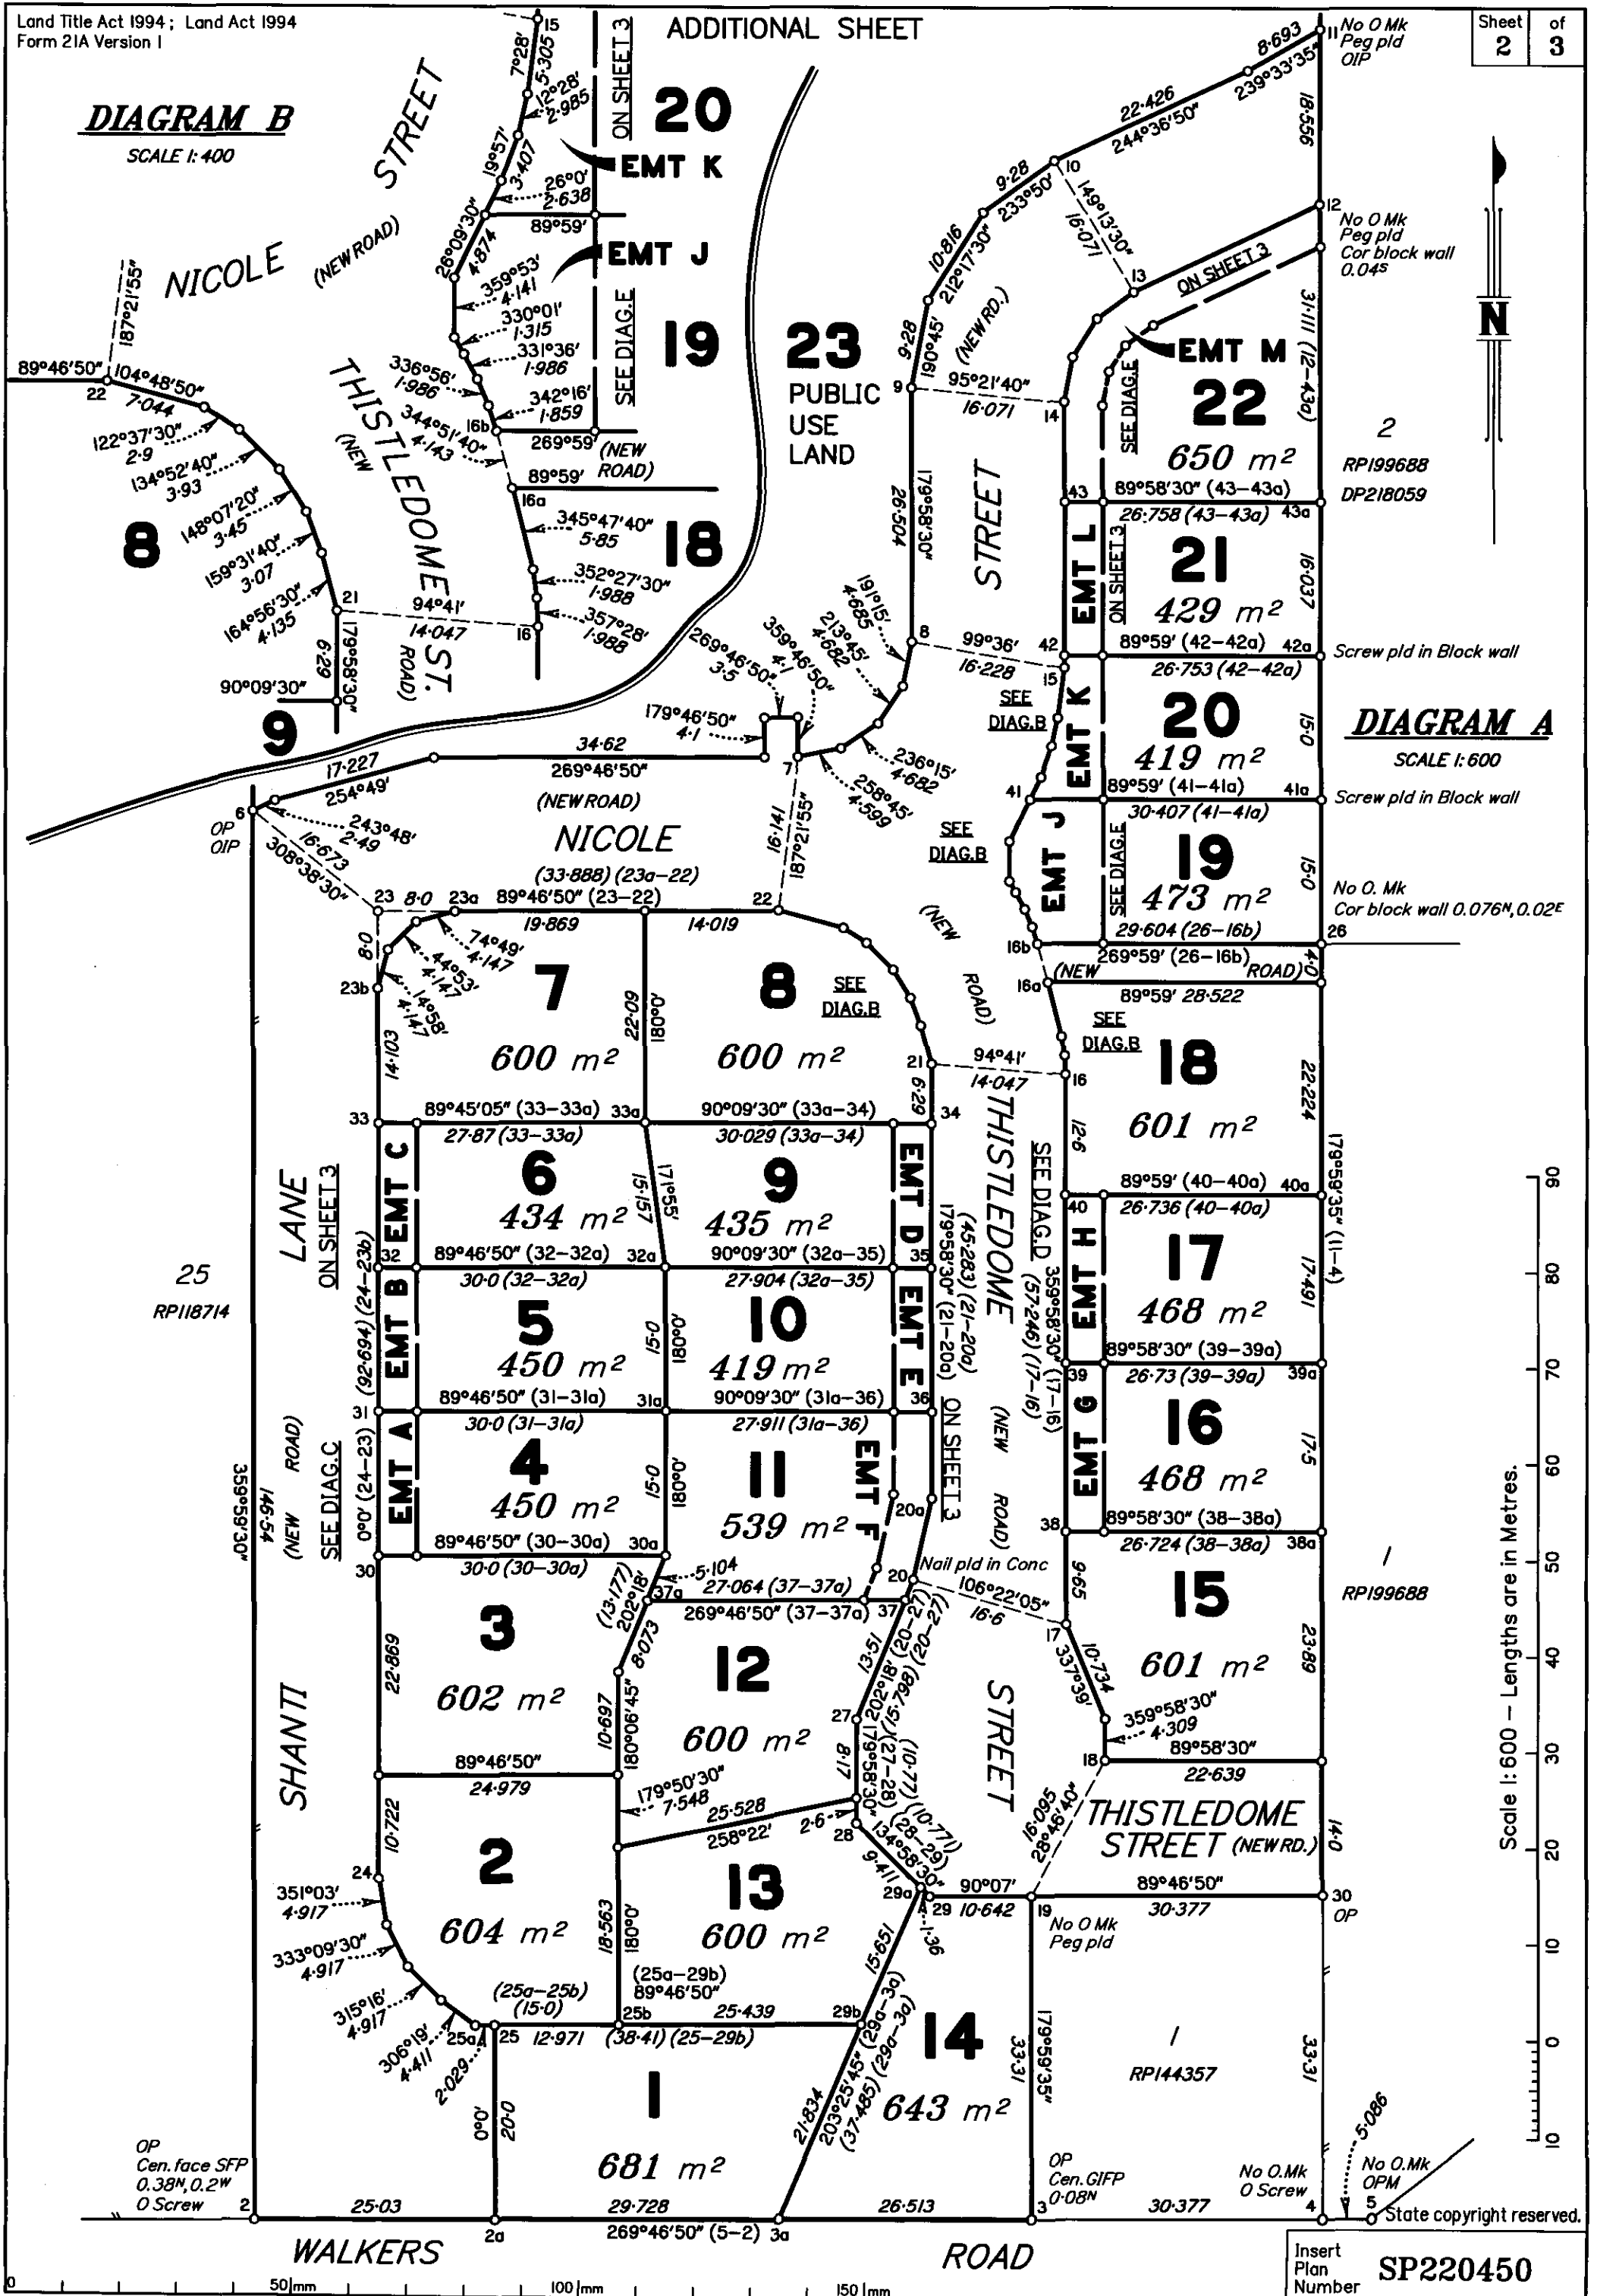

Scale 1:600 – Lengths are in Metres.

It reserved.

Insert
Plan
Number

SP220450

DIAGRAM C

SCALE 1: 500


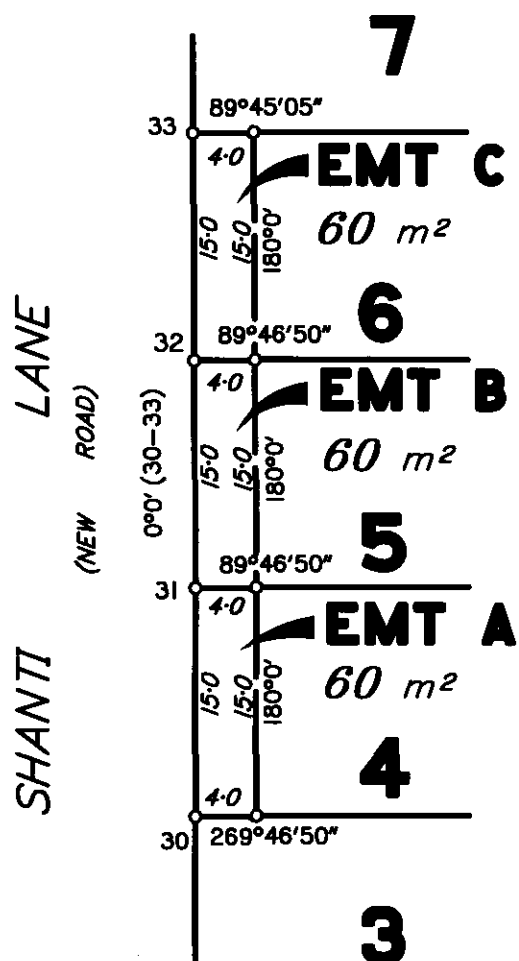


DIAGRAM E

SCALE 1: 500

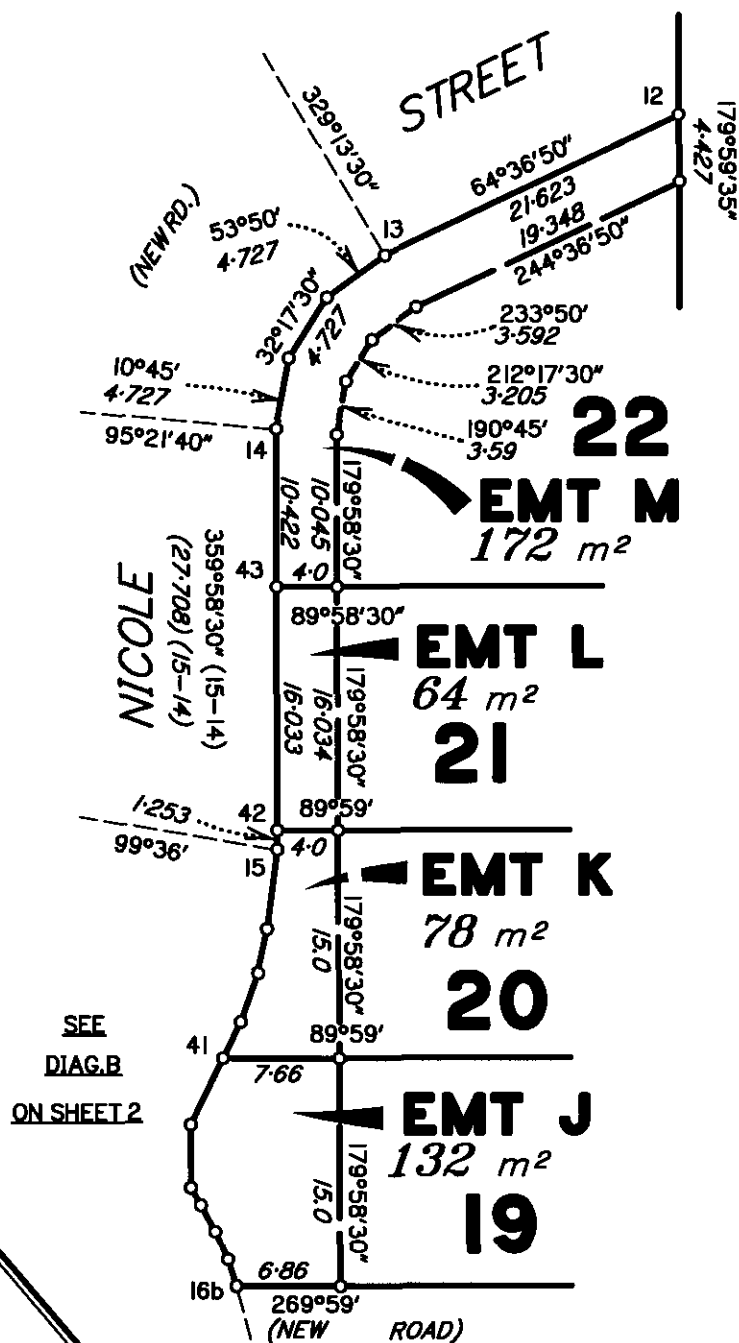


2
RP199688
DP218059



DIAGRAM D

SCALE 1: 400

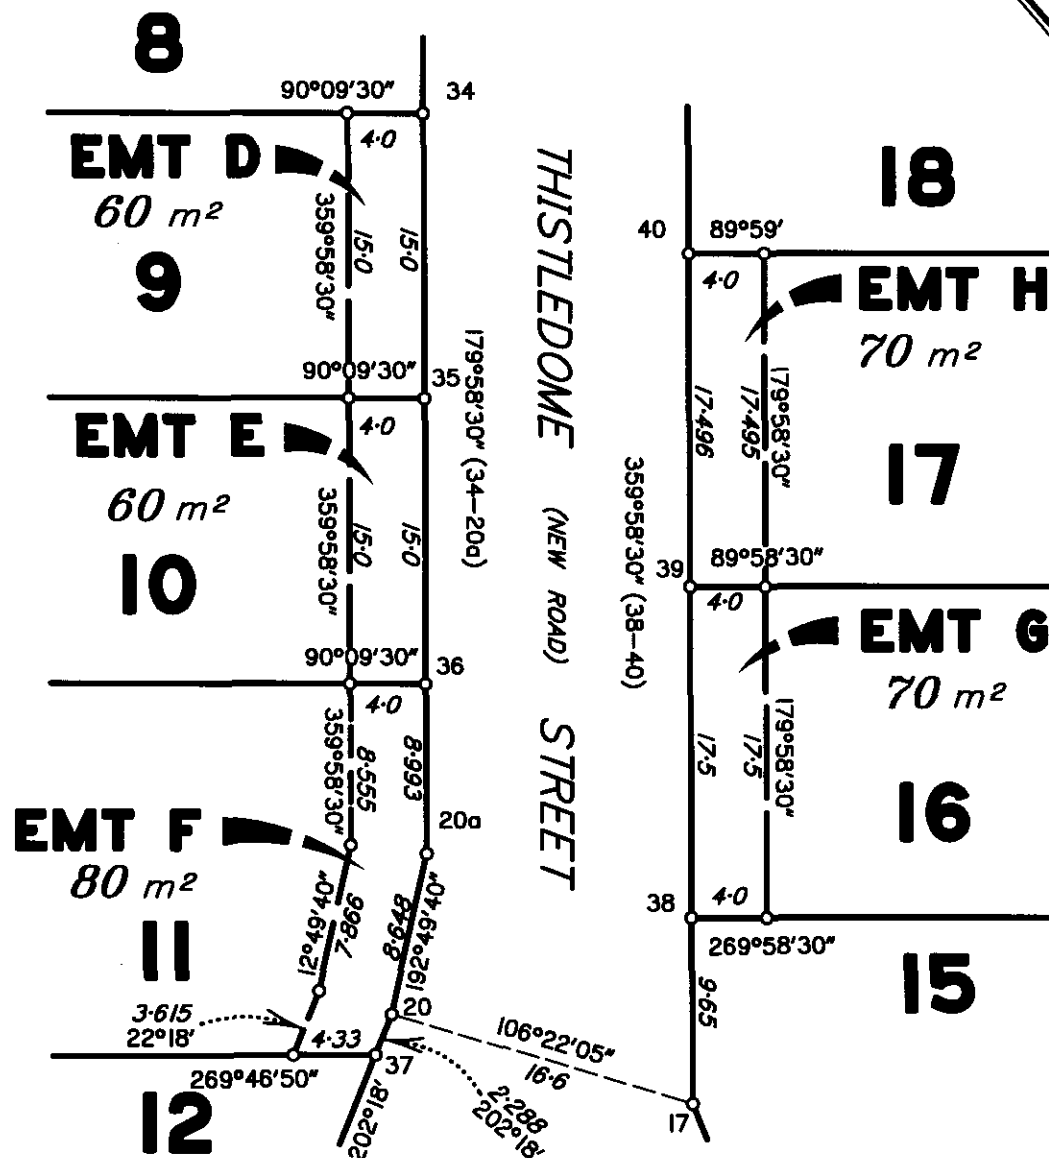

UNITYWATER BYDA MAP

Sequence Number: 275637030

Job Number: 53610888


Printed On: 6/07/2026

Emergency Situations

Call Unitywater:

1300 086 489

This information on this plan is valid for 30 days from "Printed On" date.

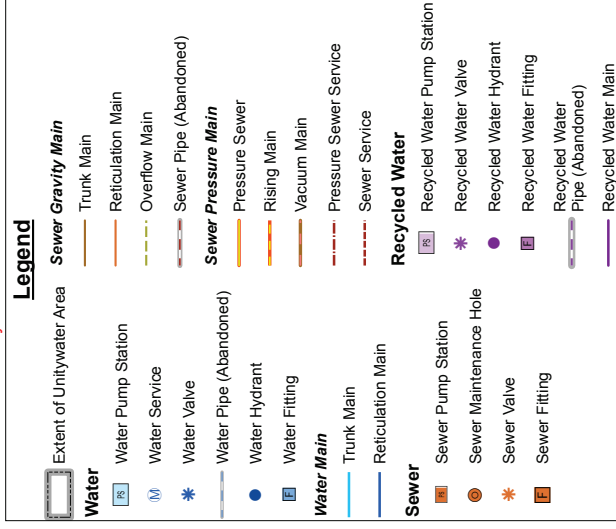

Map Title: 1
Scale: 1:1000
(if printed at 100%
on A3 size paper)



Before You Dig Australia
PO Box 953
Caboolture QLD 4510

Inquiries: 1300 0 Unity (1300 086 489) Email: dbvd@unitywater.com

Disclaimer: These Maps are supplied under the following conditions:- Mapping details are supplied from information contained in Unitywater's records which may have been furnished to Unitywater by other persons. Unitywater gives no warranty or guarantee of any kind, expressed, implied, or statutory, to the correctness, currency or accuracy of the map details or the degree of compliance with any standards in this matter. As per the Important Information included in the response to your enquiry, you agree that these Maps are indicative only and will not be relied upon by you for any purpose. Persons making decisions with financial or legal implications must not rely upon the map details shown on this plan for the purpose of determining whether any particular facts or circumstances exist and Unitywater (and its officers and agents) expressly disclaim responsibility and liability for any loss or damage suffered as a result of placing reliance upon this information. You also acknowledge that these Maps are the intellectual property of Unitywater and may not be reproduced or sold on without the written consent of Unitywater.

Cable Plan



97A
50



Report Damage: <https://service.telstra.com.au/customer/general/forms/report-damage-to-telstra>
Ph - 13 22 03
Email - Telstra.Plans@team.telstra.com
Planned Services - ph 1800 653 935 (AEST bus hrs only) General Enquiries

TELSTRA LIMITED A.C.N. 086 174 781

Generated On 06/07/2026 11:06:11

Sequence Number: 275637033

CAUTION: Fibre optic and/ or major network present in plot area. Please read the Duty of Care and contact InfraCo Plan Services should you require any assistance.

The above plan must be viewed in conjunction with the Mains Cable Plan on the following page

WARNING



Telstra plans and location information conform to Quality Level "D" of the Australian Standard AS 5488-Classification of Subsurface Utility Information. As such, Telstra supplied location information is indicative only. Spatial accuracy is not applicable to Quality Level D. Refer to AS 5488 for further details. The exact position of Telstra assets can only be validated by physically exposing it. Telstra does not warrant or hold out that its plans are accurate and accepts no responsibility for any inaccuracy. Further on site investigation is required to validate the exact location of Telstra plant prior to commencing construction work. A Certified Locating Organisation is an essential part of the process to validate the exact location of Telstra assets and to ensure the asset is protected during construction works.

See the Steps- Telstra Duty of Care that was provided in the email response.



LEGEND



	Lead-in terminates at a Customer Address		Cable Jointing Pit Number / Letter indicating Pit type/size
	Exchange Major Cable Present		Elevated Joint (above ground joint on buried cable)
	Pillar / Cabinet Above ground Free Standing		Telstra Plant in shared Utility trench
	Above ground Complex Equipment Please note: Powered by 240v electricity		Aerial cable / or cable on wall
OC	Other Carrier Telecommunication Cable/ Asset. Not Telstra Owned		Aerial cable (attached to joint use Pole e.g., Power Pole)
DIST	Distribution cables in Main Cable Ducts		Marker Post Installed
MC	Main Cable ducts on a Distribution Plan		Buried Transponder
	Blocked or Damaged Duct		Marker Post & Transponder
	Footway Access Chamber (can vary between 1-lid to 12-lid)		Optical Fibre Cable Direct Buried
	NBN Pillar		Direct Buried Cable
	Third Party Owned Network Non-Telstra		nbn owned network

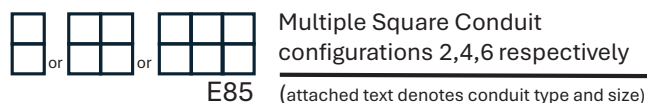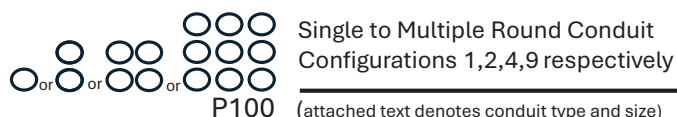


Some Examples of how to read Telstra Plans

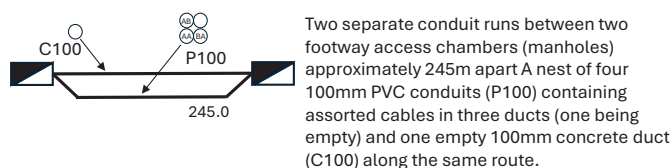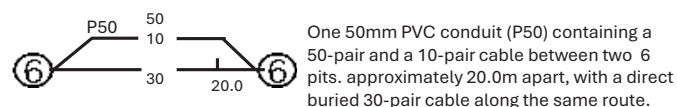

Some examples of conduit type and size:

A - Asbestos cement, P - PVC / Plastic, C - Concrete, GI - Galvanised Iron, E - Earthenware
Conduit sizes nominally range from 20mm to 100mm
P50 50mm PVC conduit
P100 100mm PVC conduit
A100 100mm asbestos cement conduit

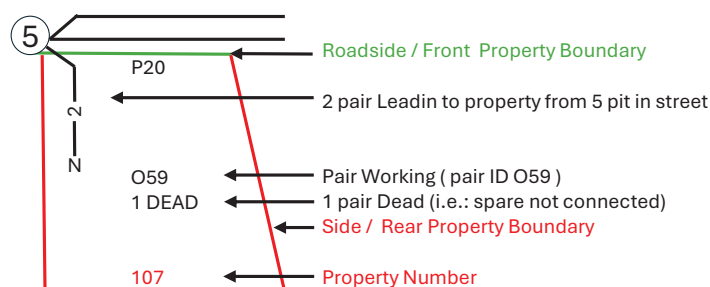

The 5 Ps of Safe Excavation

<https://www.byda.com.au/before-you-dig/best-practice-guides/>

Plan

Plan your job. Use the BYDA service at least one day before your job is due to begin, and ensure you have the correct plans and information required to carry out a safe project.

Prepare

Prepare by communicating with asset owners if you need assistance. Look for clues onsite. Engage a Certified Locator.

Pothole


Potholing is physically sighting the asset by hand digging or hydro vacuum extraction.

Protect

Protecting and supporting the exposed infrastructure is the responsibility of the excavator. Always erect safety barriers in areas of risk and enforce exclusion zones.


Proceed

Only proceed with your excavation work after planning, preparing, potholing (unless prohibited), and having protective measures in place.

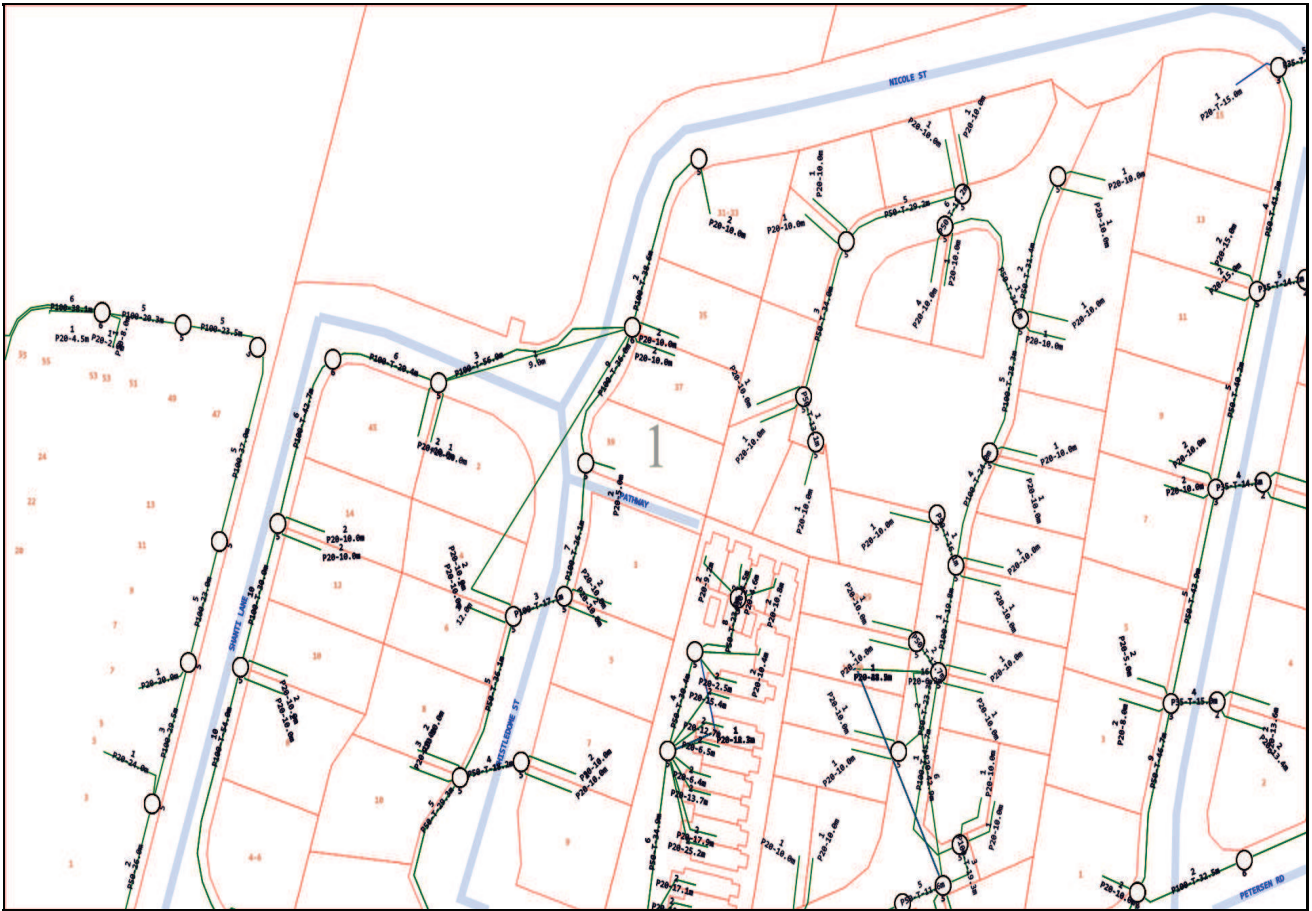

Emergency Contacts

You must immediately report any damage to the **nbn**™ network that you are/become aware of. Notification may be by telephone - 1800 626 329.

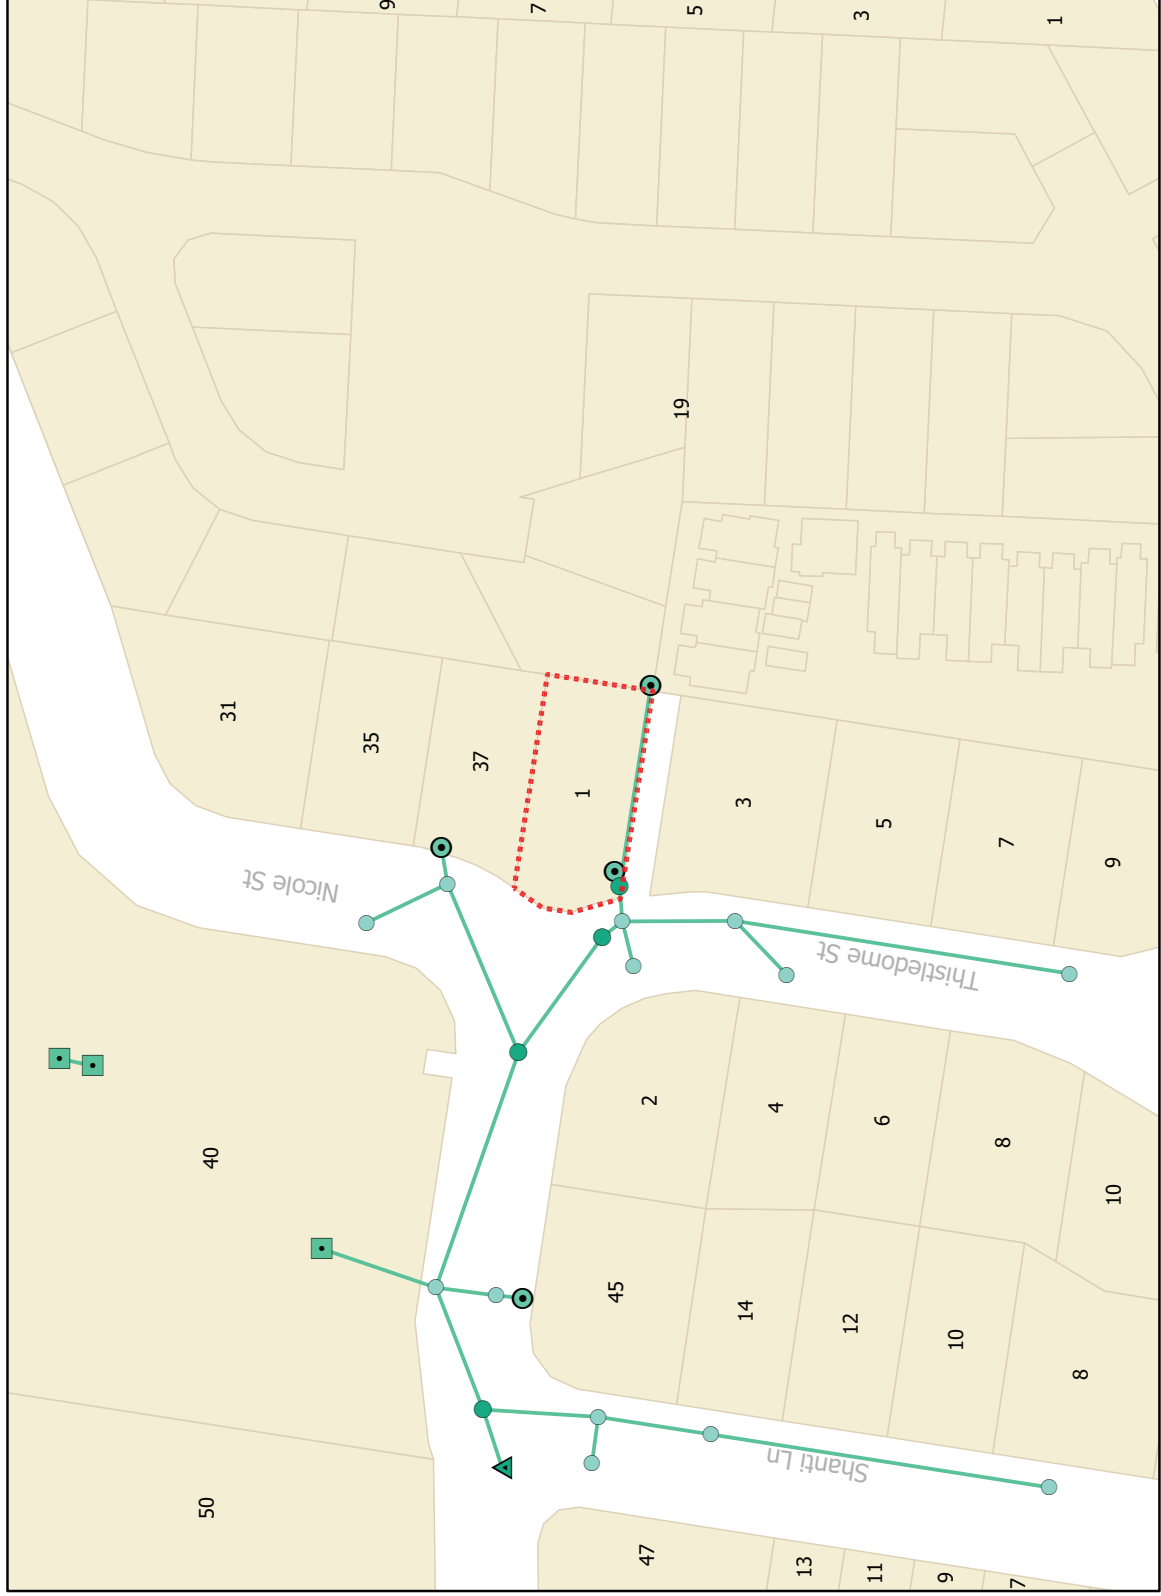

Legend

- BYDA Enquiry
- Field Inlet
- Headwall
- Kerb Inlet
- Manhole
- ▲ Node
- Pipes


Disclaimer: The Plan is provided in response to a Before You Dig request. While all reasonable care has been taken to ensure the accuracy of the information on this plan, its purpose is to provide a general indication of the location of City Of Moreton Bay infrastructure. The information provided may contain errors or omissions and the accuracy may not suit all users. A site inspection and investigation is recommended before commencement of any project based on this data.

© Moreton Bay Regional Council 2021

In an emergency contact City Of Moreton Bay on 1300 477 161

06/07/26 (valid for 30 days)

Plans generated by SmarterWX™ Automate

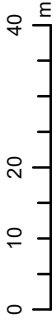

Scale 1:1,000



BYDA

Sequence: 275637032
Date: 06/07/2026

Scale: 1:500
Tile No: **Title No: 1**

CAUTION - HIGH VOLTAGE

LEGEND



AS5488 Category "D" Plan



DISCLAIMER: While reasonable measures have been taken to ensure the accuracy of the information contained in this plan response, neither Energex nor Pelican Corp shall have any liability whatsoever in relation to any loss, damage, cost or expense arising from the use of this plan response or the information contained in it or the completeness or accuracy of such information. Use of such information is subject to and constitutes acceptance of these terms.

This paper provides details of the data collection methodology. Variations may exist in the responsibility, accuracy or completeness of the information provided. Exact positions of cables and electrical connectivity should be confirmed on site.

Plans generated 06 Jul 2026 by PellicanCorp Ticket/Access Software | www.pellicancorp.com

Form 2 and Prescribed Certificates

Final Audit Report

2026-07-07

Created:	2026-07-06
By:	Otto Fischer (otto@premierconveyancinglawyers.com)
Status:	Signed
Transaction ID:	CBJCHBCAABAAW19j21XhpzsmcRsnyd2SOyZjpbXpasjH

"Form 2 and Prescribed Certificates" History

-  Document created by Otto Fischer (otto@premierconveyancinglawyers.com)
2026-07-06 - 9:43:27 PM GMT- IP address: 101.183.216.206
-  Document emailed to ausdeb99@hotmail.com for signature
2026-07-06 - 9:43:58 PM GMT
-  Email viewed by ausdeb99@hotmail.com
2026-07-06 - 11:51:49 PM GMT- IP address: 1.146.79.58
-  Signer ausdeb99@hotmail.com entered name at signing as Debra Ann Rogers
2026-07-07 - 7:10:58 AM GMT- IP address: 149.167.43.89
-  Document e-signed by Debra Ann Rogers (ausdeb99@hotmail.com)
Signature Date: 2026-07-07 - 7:11:00 AM GMT - Time Source: server- IP address: 149.167.43.89 - Signature Appearance Selected: DRAW
-  Agreement completed.
2026-07-07 - 7:11:00 AM GMT